

Dimensions to be verified on site.  
 Figured dimensions to take preference to those scaled.  
 Any areas indicated on this drawing are for guidance only.  
 No responsibility is taken for their accuracy.


This drawing is the property of D.J.S. ARCHITECTURAL SERVICES Ltd.  
 Copyright is reserved by them and the drawing is issued on the  
 condition that it is not copied, reproduced, retained or disclosed to  
 any unauthorised person, either wholly or in part without the consent  
 in writing of: D.J.S. ARCHITECTURAL SERVICES Ltd

Received: 20/08/2010  
 Valid from: 23/08/2010


ERE/0810/0047




FRONT ELEVATION

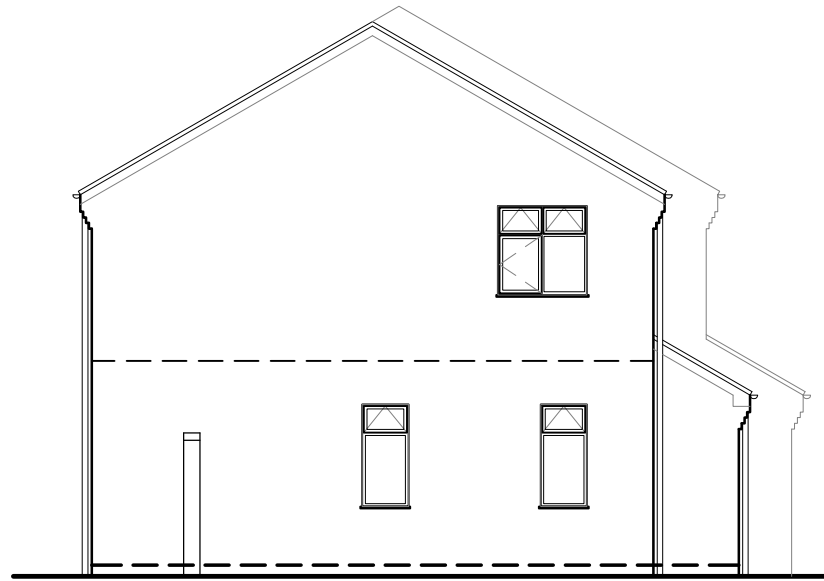


SIDE ELEVATION

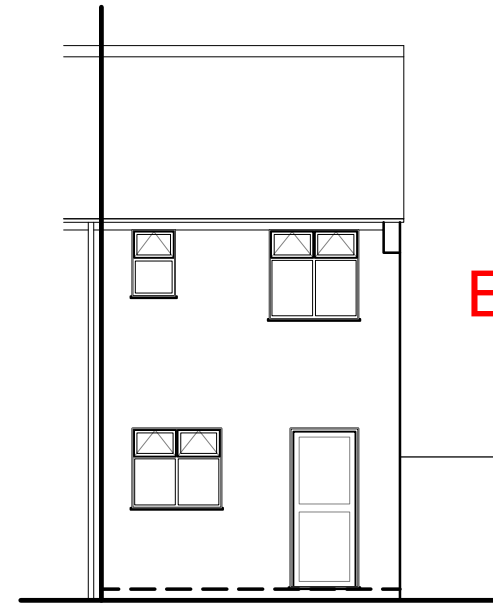



REAR ELEVATION

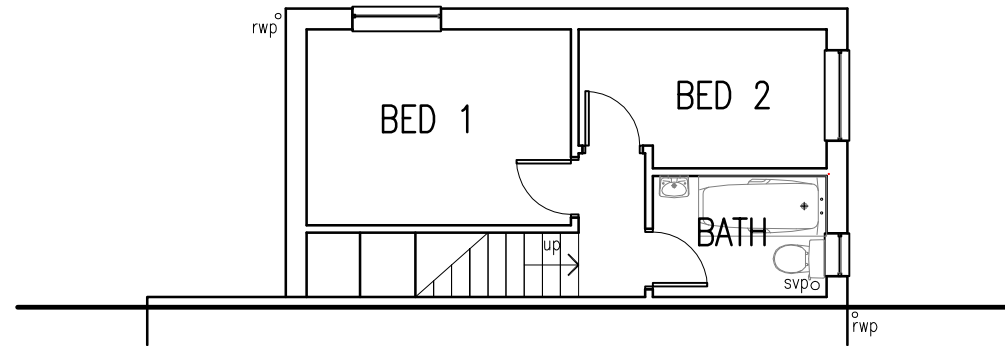

FIRST FLOOR PLAN (28m<sup>2</sup>)

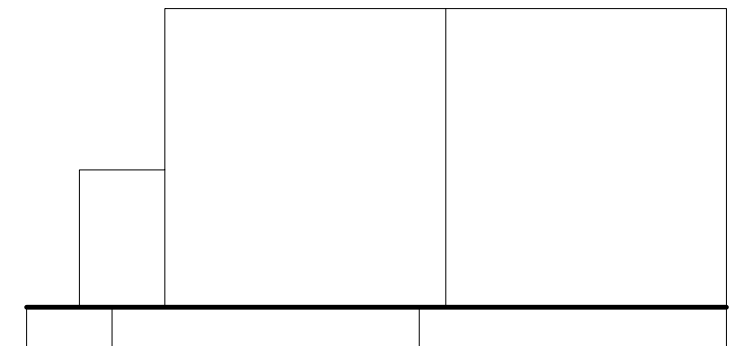

ROOF PLAN

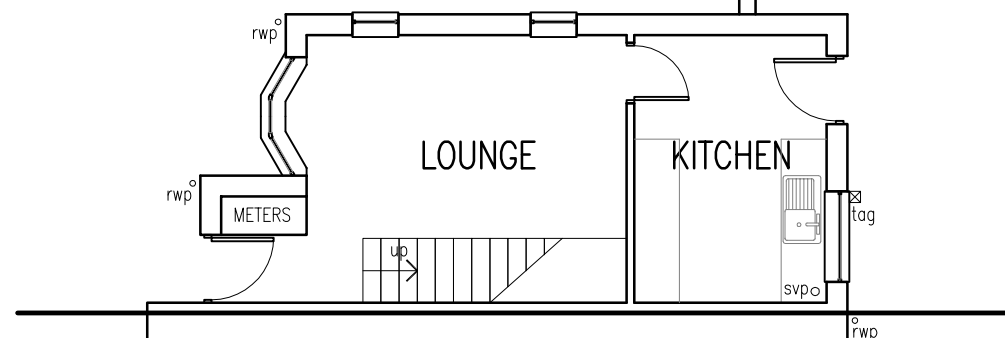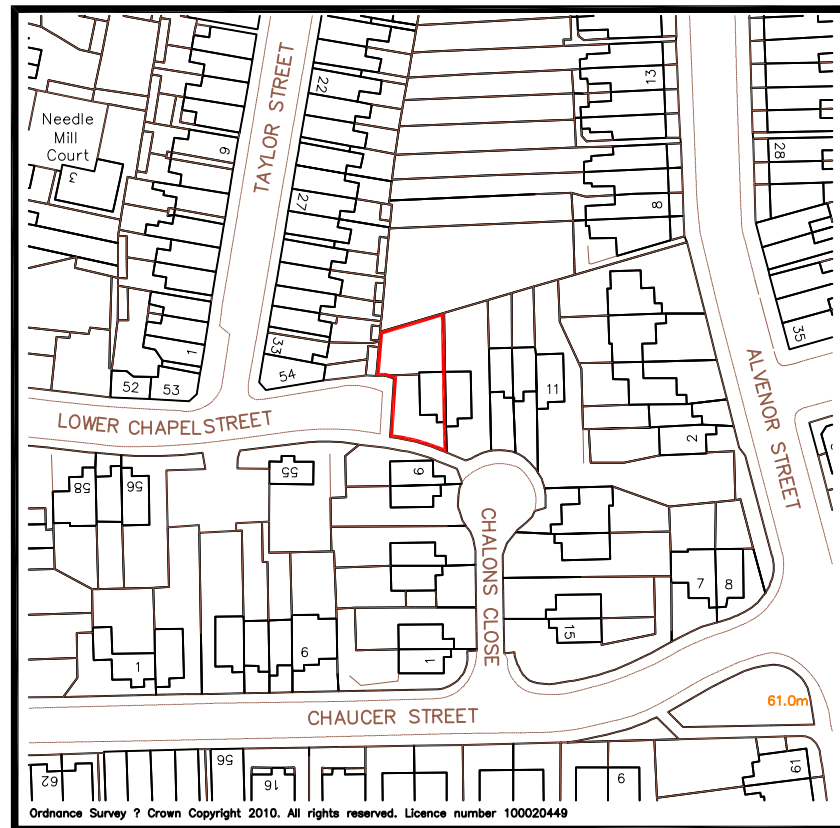

GROUND FLOOR PLAN (30m<sup>2</sup>)

mm 1000 0 1000 2000 3000 4000 5000 mm



SCALE 1:100

Rev	Description	By	Date
<b>D.J.S. ARCHITECTURAL SERVICES Ltd</b> ARCHITECTURAL TECHNOLOGY			
2 Grange Drive, Long Eaton, Notts, NG10 2DQ Tel: 0115 9178528 Mob: 07917 606814 E mail: sandy.senders@ntlworld.com			
Project		PROPOSED 2 STOREY SIDE EXTENSION AND EXTENSION TO PORCH	
Drawing Title		EXISTING PLANS AND ELEVATIONS	
Drawing No.	Revision		
001JB	—		
Scale	1:100	Date	24/06/10
Computer File No.	10/05 JB	Project No.	10/05 JB
Drawn By	DJS	Checked By	
Coordinated By		Approved By	
Client		Mr J Burgess 7 Chalons Close Ilkeston Derbys	

SITE PLAN  
 SCALE 1:1250

ERE/0810/0047

Dimensions to be verified on site.  
 Figured dimensions to take preference to those scaled.  
 Any areas indicated on this drawing are for guidance only.  
 No responsibility is taken for their accuracy.  
 This drawing is the property of D.J.S. ARCHITECTURAL SERVICES Ltd.  
 Copyright is reserved by them and the drawing is issued on the  
 condition that it is not copied, reproduced, retained or disclosed to  
 any unauthorised person, either wholly or in part without the consent  
 in writing of: D.J.S. ARCHITECTURAL SERVICES Ltd

Received: 20/08/2010  
 Valid from: 23/08/2010


GREY INTERLOCKING  
 CONCRETE ROOF TILES  
 TO MATCH EXISTING

NEW WINDOWS AND  
 DOORS TO BE WHITE  
 UPVC TO MATCH  
 EXISTING


NEW EXTERNAL WALLS TO  
 BE 300mm THICK CAVITY  
 WALL CONSTRUCTION  
 c/w RED FACING MASONRY  
 TO MATCH EXISTING




FRONT ELEVATION

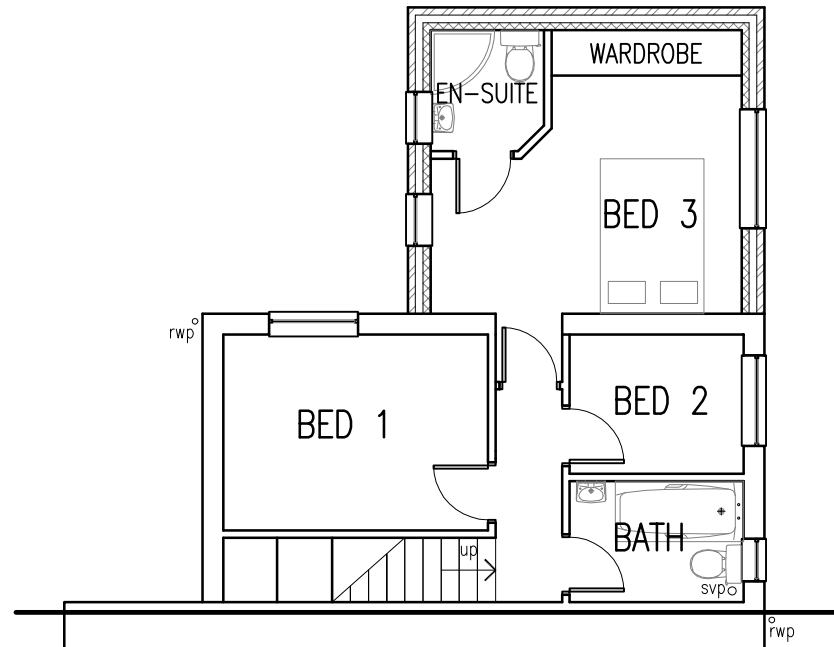


FIRST FLOOR PLAN (47m<sup>2</sup>)

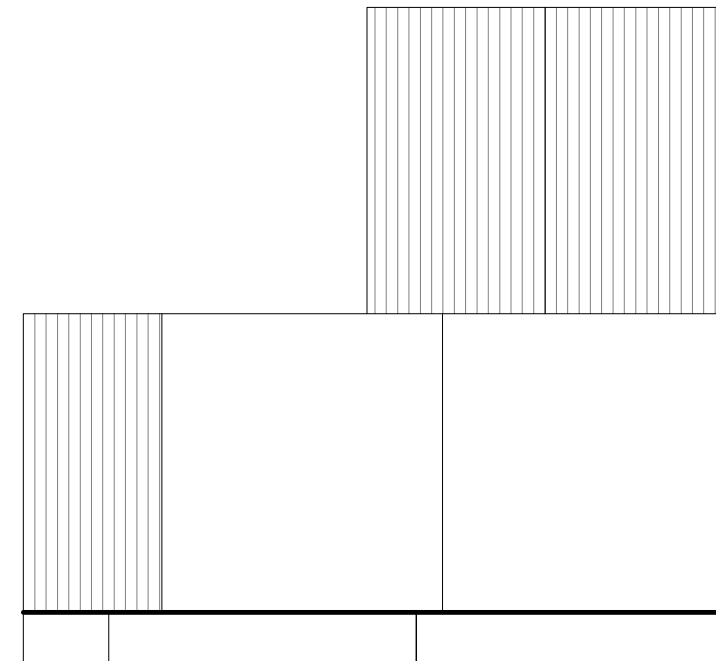


ROOF PLAN

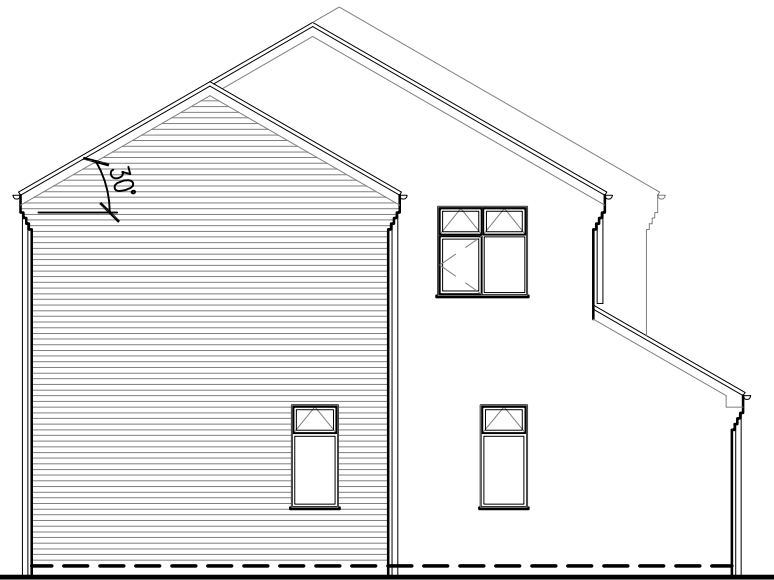

SIDE ELEVATION

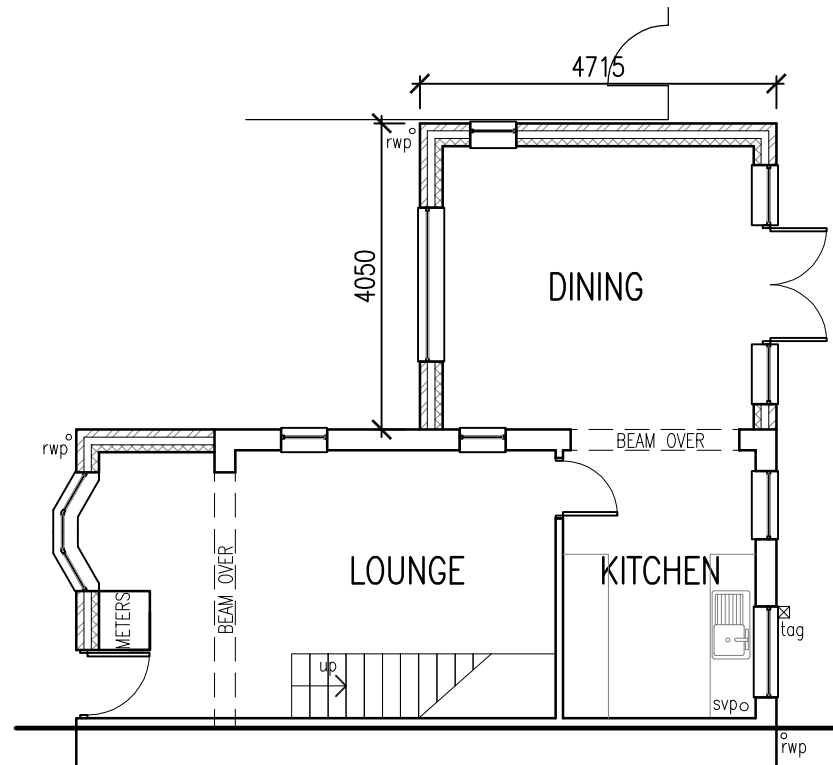

GROUND FLOOR PLAN (54m<sup>2</sup>)

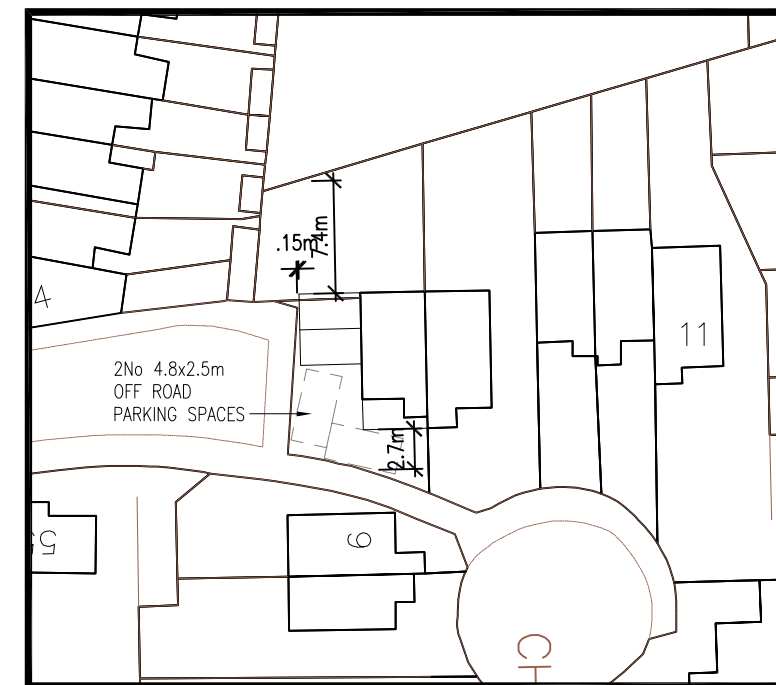

BLOCK PLAN  
 SCALE 1:1500



REAR ELEVATION

mm 1000 0 1000 2000 3000 4000 5000 mm



SCALE 1:100

Rev	Description	By	Date
<b>D.J.S. ARCHITECTURAL SERVICES Ltd</b> ARCHITECTURAL TECHNOLOGY			
2 Grange Drive, Long Eaton, Notts, NG10 2DQ Tel: 0115 9178528 Mob: 07917 606814 E-mail: sandy.senders@ntlworld.com			
Project PROPOSED 2 STOREY SIDE EXTENSION AND EXTENSION TO PORCH			
Drawing Title PROPOSED PLANS AND ELEVATIONS			
Drawing No.	Revision		
002JB	-		
Scale	1:100	Date	24/06/10
Computer File No.	10/05 JB	Project No.	10/05 JB
Drawn By	DJS	Checked By	
Coordinated By		Approved By	
Client Mr J Burgess 7 Chalons Close Ilkeston Derbys			