


IF IN DOUBT ASK

DO NOT SCALE

FILE NAME: BE190

ERE/0310/025

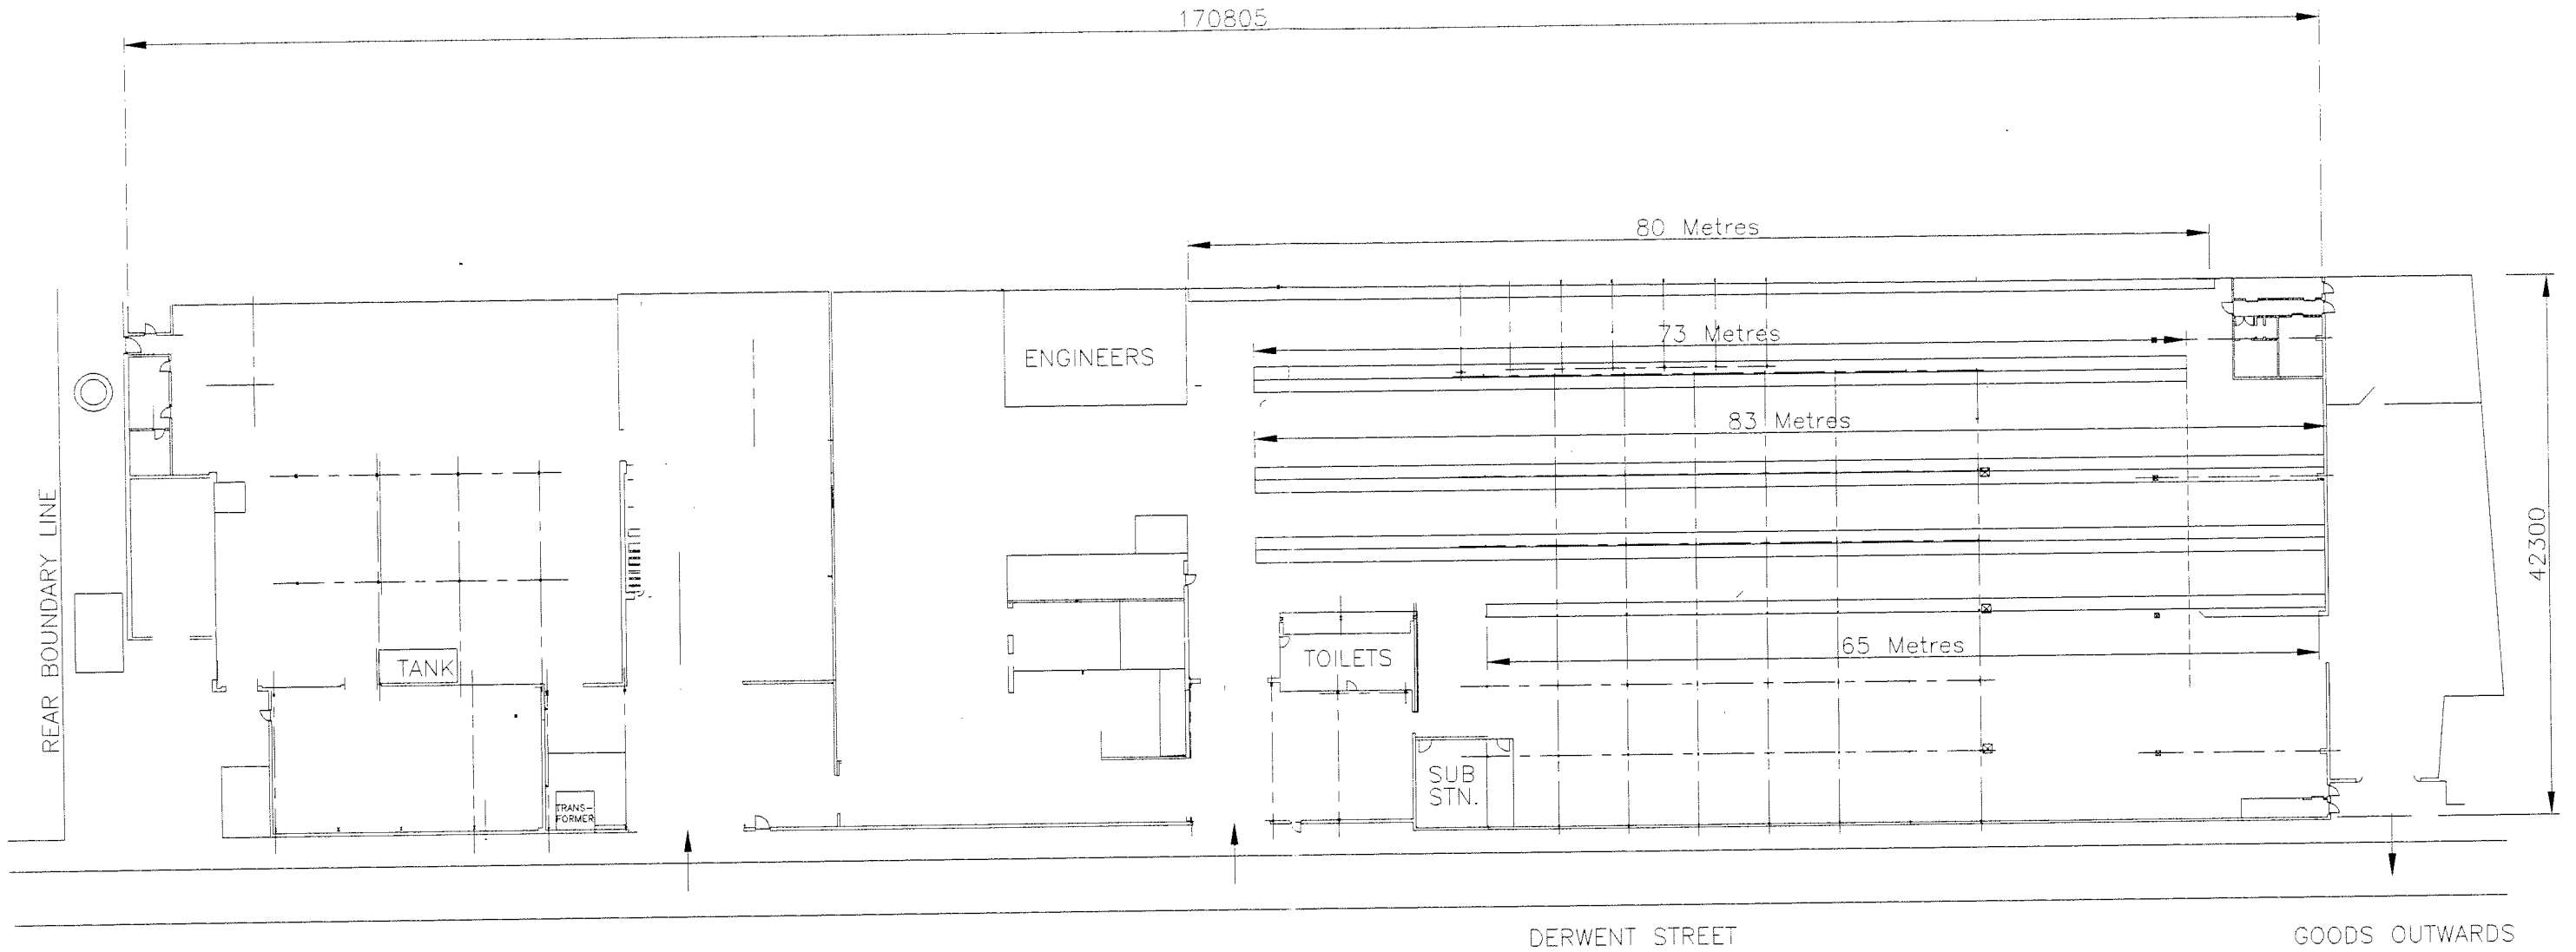

PLANNING
 10 MAR 2010
 EBC

10 MAR 2010

5672_9mb

FIRST ANGLE

REMOVE ALL SHARP EDGES

© Copyright reserved
 This drawing is issued by
 Birchstone Engineering Services
 subject to the conditions
 that it is not copied,
 reproduced or distributed
 either in whole or in part,
 or used in anyway
 detrimental to Birchstone
 Engineering Services

METRIC TOLERANCES
 Unless stated otherwise

Open	eg 5	±0.25mm
1 Place Decimals	eg 5.0	±0.100mm
2 Place Decimals	eg 5.00	±0.025mm
3 Place Decimals	eg 5.000	±0.012mm

TITLE:
 CONCORDIA
 NEW CONSTRUCTION
 DERWENT STREET

Birchstone
Engineering Services

DRN BY:	SHEET	OF
DATE: 7/3/03	DRG No.	
SCALE: 1:500 @A3	BE190	