

TREE/0708/1037

EREWASH



DEVELOPMENT & REGULATORY SERVICES
Town Hall Long Eaton Derbyshire NG10 1HU
Switchboard: 0115 907 2244
Fax: 0115 907 2267
☎ Minicom: 0115 931 6056
Website: www.erewash.gov.uk
Email: treepreservation@erewash.gov.uk

APPLICATION TO CARRY OUT WORK TO TREES SUBJECT TO A TREE PRESERVATION ORDER OR WITHIN A CONSERVATION AREA

PLEASE REFER TO THE GUIDANCE NOTES BEFORE COMPLETING THIS FORM.

1. Full postal address of the site on which the trunk(s) of the tree(s) is/are located (If branches overhang another property please indicate).

DUFFIELD HOUSE
BLIND LANE
BREASTON
DE 72 3BS

2. Name and address of applicant

MRS E WILSON
(ADDRESS AS ABOVE)

Daytime Tel. No. 07801 917425 (SON)

Signed *[Signature]* for Mrs E. Wilson

Dated 28/07/2008

3. Name and address of tree surgeon

(NOT YET SELECTED)
.....
.....
.....
.....
Tel:

4. Is/are the tree(s) in a Conservation Area?

Yes / No / Not Sure


Is/are the tree (s) covered by a Tree Preservation Order (TPO)?

Yes / No / Not Sure

If Yes, Reference No of TPO if known:

PLANNING DC5/227
25 JUL 2008
EBC

6. Please use the space below to draw a sketch plan of the site to show the location of the tree(s) to which the application relates. Alternatively please contact the department shown on the Guidance Notes and a plan will be provided free of charge.

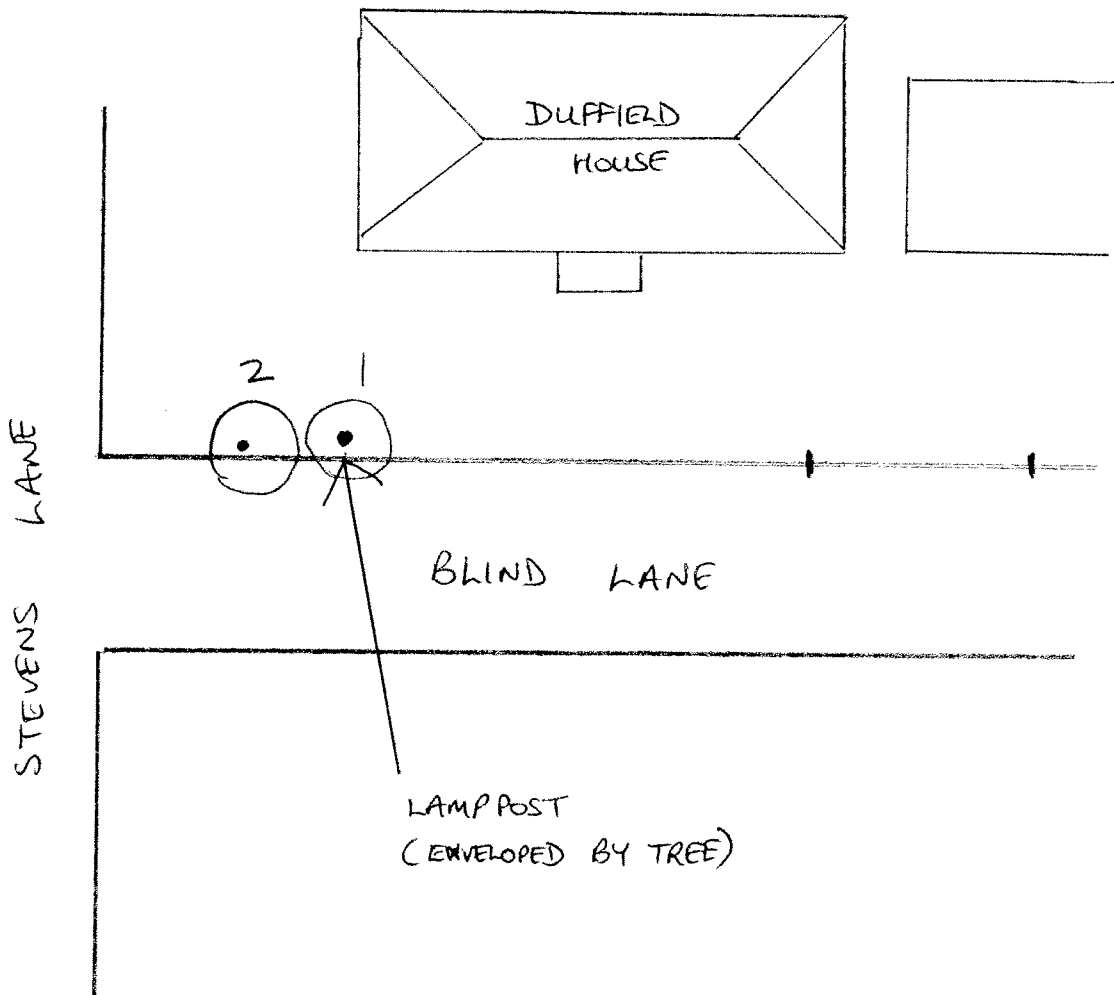

To Mrs E Wilson
Duffield House
Blind Lane
Breaston
Derbyshire
DE72 3BS

Telephone (01629) 580000
Extension
Ask for 7588
Our ref K Siddons/J Nappi
Your ref NAS/577843/1/8
Date

01 July 2008

Please quote Enquiry Reference Number 577843 in any correspondence

Dear Sir/Madam

**Vegetation/Tree Obscuring Street Light Column – Number 92518
- Blind Lane, Breaston**

It has been brought to my attention that vegetation/tree branches from your property are obscuring the light distribution from/obstructing the above street light column.

I would be grateful therefore if you could arrange to trim this vegetation/tree as soon as possible to obtain the clearances shown on the attached sketch/to enable Street Lighting Technicians to gain access to the column for maintenance purposes.

Please note that this request does not relieve you of any statutory obligations you may have in the event of the tree being subject to a Tree Preservation Order.

For your information I enclose a leaflet regarding birds nesting/feeding in hedgerows and I trust that you will take these factors into consideration prior to any work being undertaken.

I should be obliged if you would contact my office on the above telephone number at your earliest convenience to confirm your intentions.


I look forward to your co-operation in this matter.

Yours faithfully

K Siddons

Kate Siddons
South East Area Administration

A sketch plan showing the area to be cleared appears below:

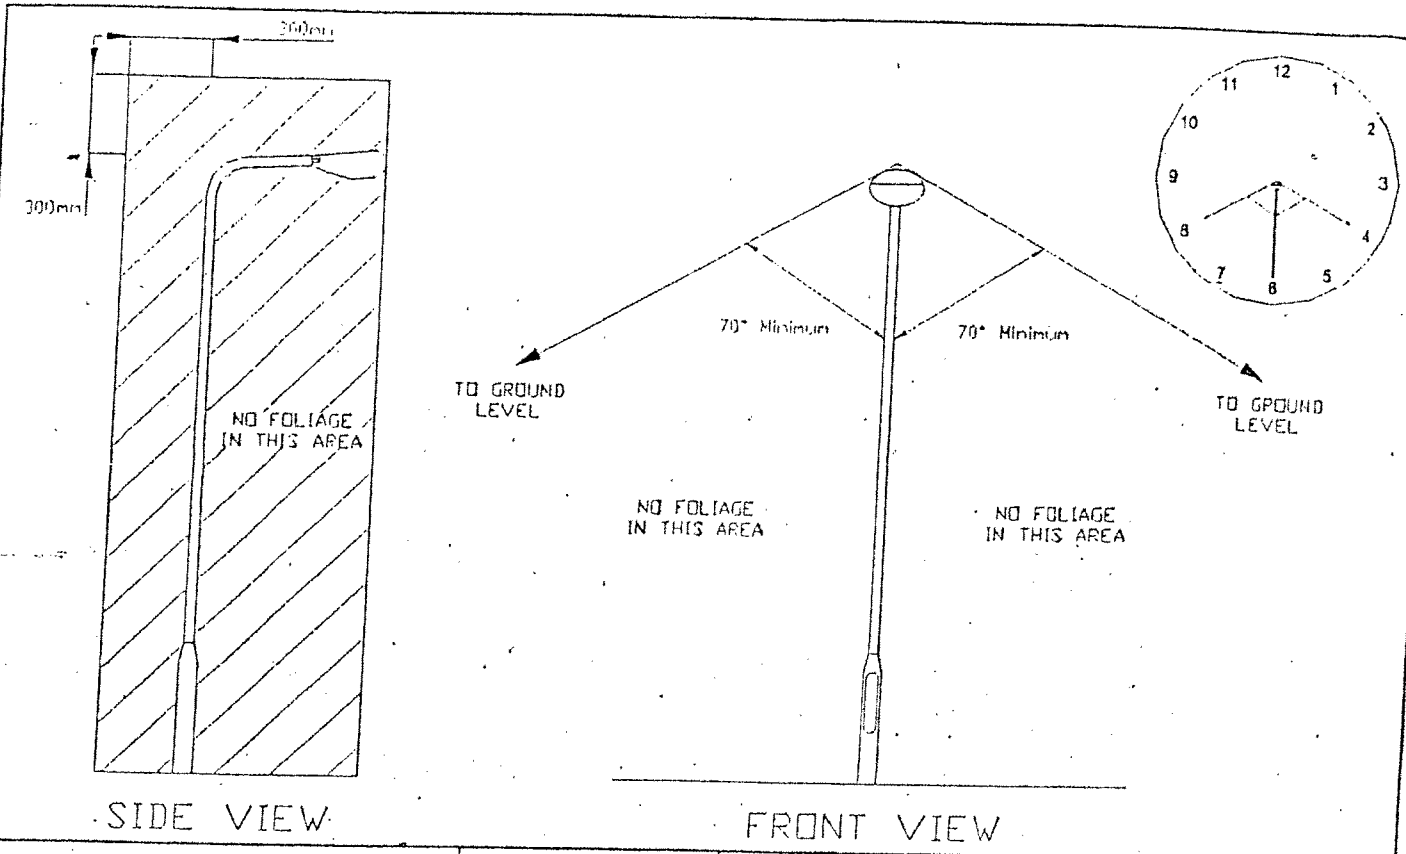

SIDE VIEW

FRONT VIEW

DERBYSHIRE County Council	DAVID HARVEY <small>Eng. MSc. NICE</small> Director of Environmental Services	ROAD LIGHTING COLUMNS AND BRACKETS	FOLIAGE CLEARANCES FOR LIGHTING COLUMNS	DRAWING No.	
				1300/7	
HIGHWAY STANDARD DETAILS				Scale:	
				NTS	
				ISSUE	DATE